

Note:


The information shown hereon has been prepared for a specific purpose and should not be used for any other purpose.

Dimensions, areas and bounded parcels shown hereon are approximate only and are subject to survey and verification in the field.

Some information shown hereon has been compiled from plan/s supplied by third parties, and is shown for context purposes only.

I, Terence John LAVERCOMBE, hereby certify that the details shown on this sketch plan are correct.


Subject Area shown thus

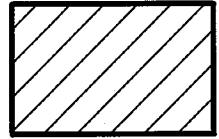

Date..... Cadastral Surveyor

APPROX GPS COORDS (56J)

STN	EASTING	NORTHING
A	406 272	6 873 791
B	406 697	6 873 783
C	406 586	6 873 638
D	406 716	6 873 123
E	406 038	6 873 228
F	406 093	6 873 407
G	406 102	6 873 401
H	406 252	6 873 653

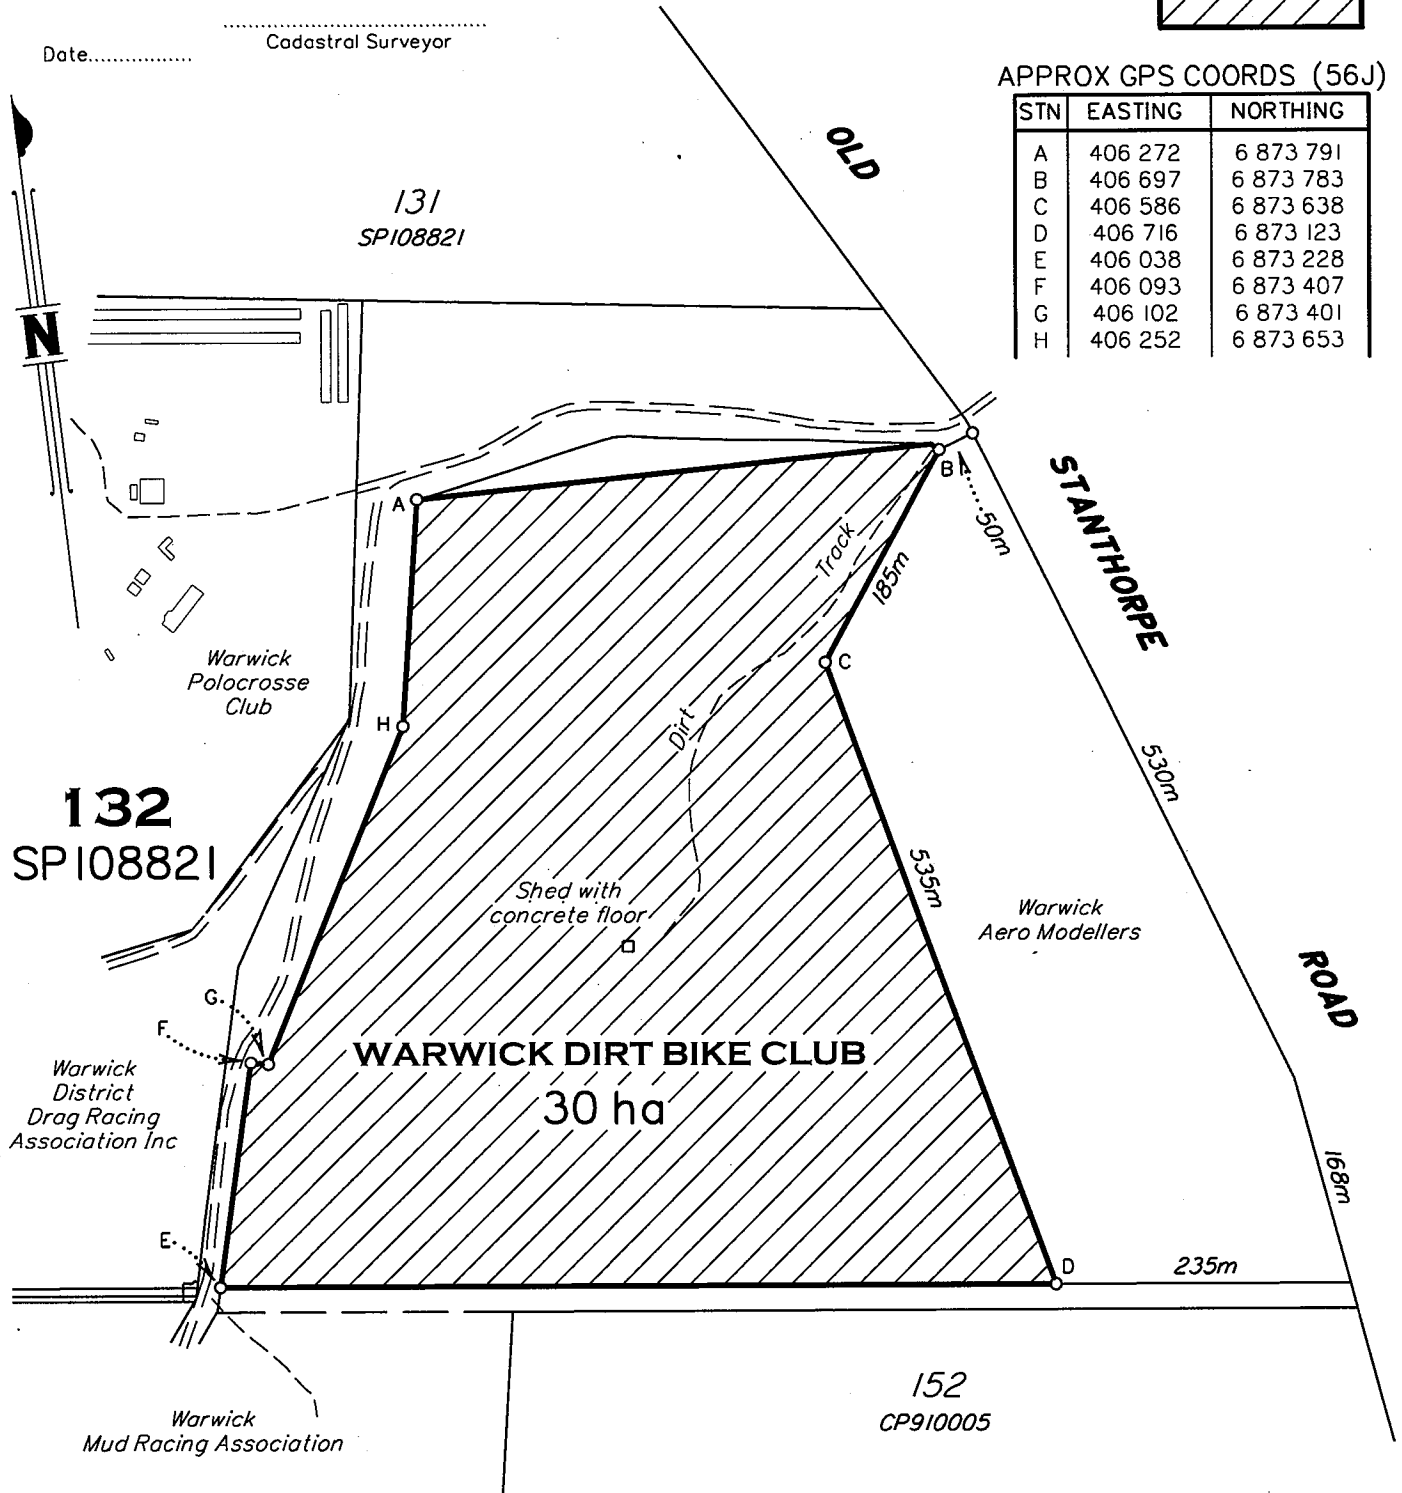

Metres (Approx)

0

300m

50 mm

600m

100 mm

900m

150 mm

TERENCE JOHN LAVERCOMBE
 CADASTRAL SURVEYOR
 120 ROONA ROAD, JUNABEE

SKETCH PLAN OF
**PROPOSED AREA FOR
 WARWICK DIRT BIKE CLUB**

Being Part of Lot 132 on SP108821

SURVEYOR TJL
 DATE 01/10/14

MAP REF.
 9341-34413

DRAWN BD14352

LOCAL AUTHORITY
 SOUTHERN DOWNS R.C.

SCALE 1:6000 (A4)
 APPROXIMATE